






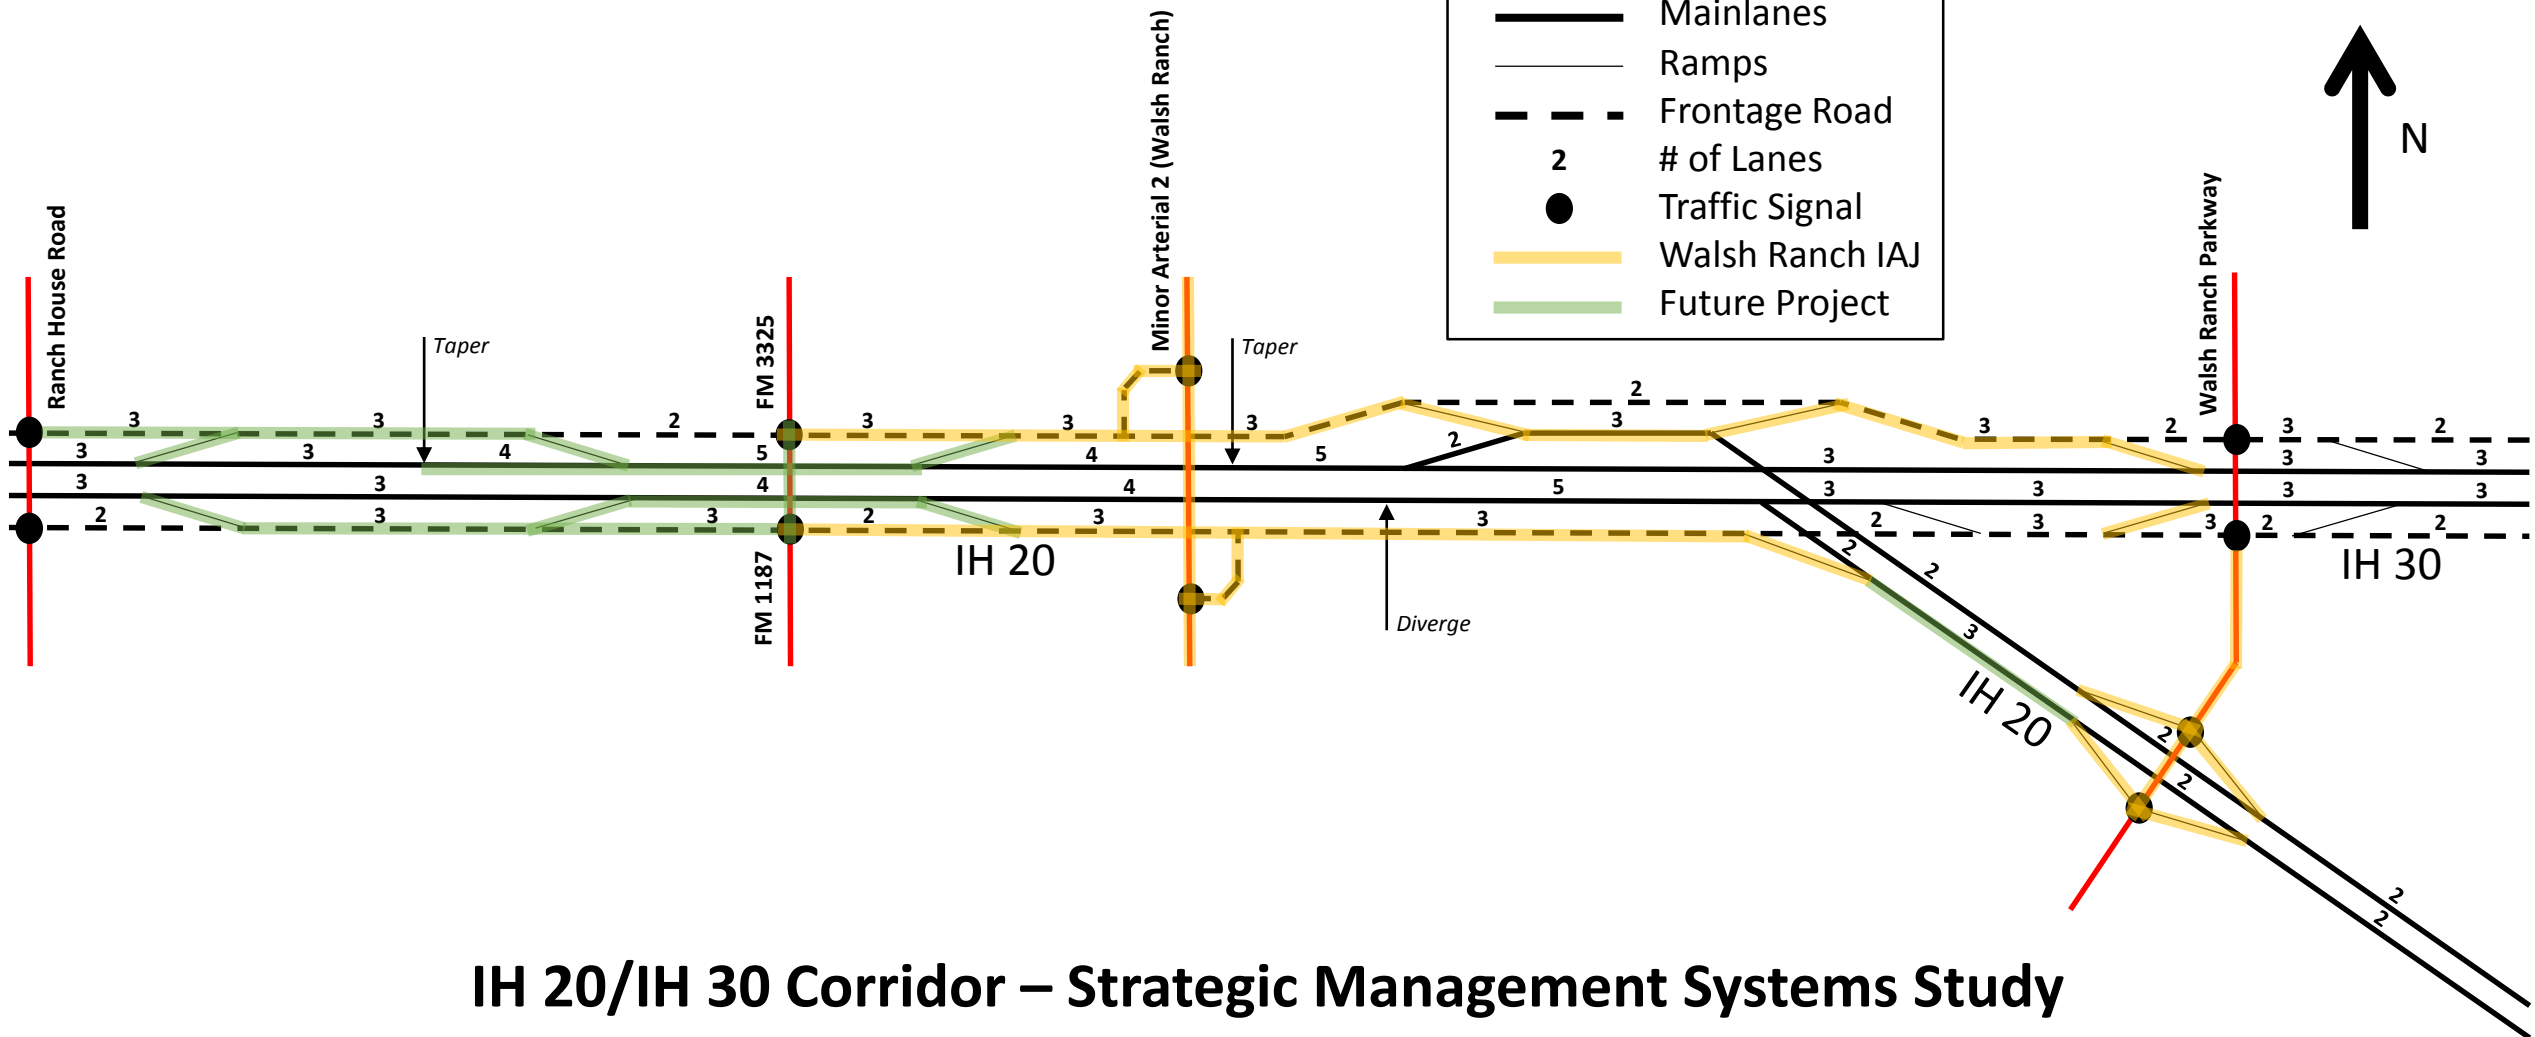


**LEGEND**

-  Mainlanes
-  Ramps
-  Frontage Road
-  # of Lanes
-  Traffic Signal
-  Walsh Ranch IAJ
-  Future Project



**IH 20/IH 30 Corridor – Strategic Management Systems Study  
Focus Zone #2 (Walsh Ranch Area)**

**Proposed Access & Lane-Balance Solution**